
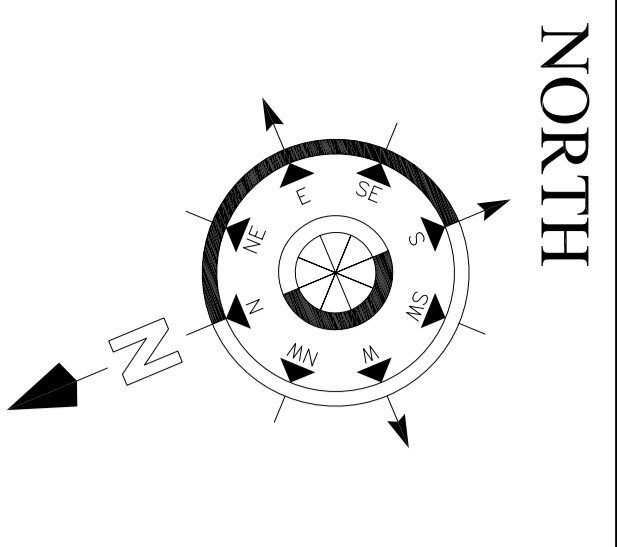


60M WIDE ROAD

201510

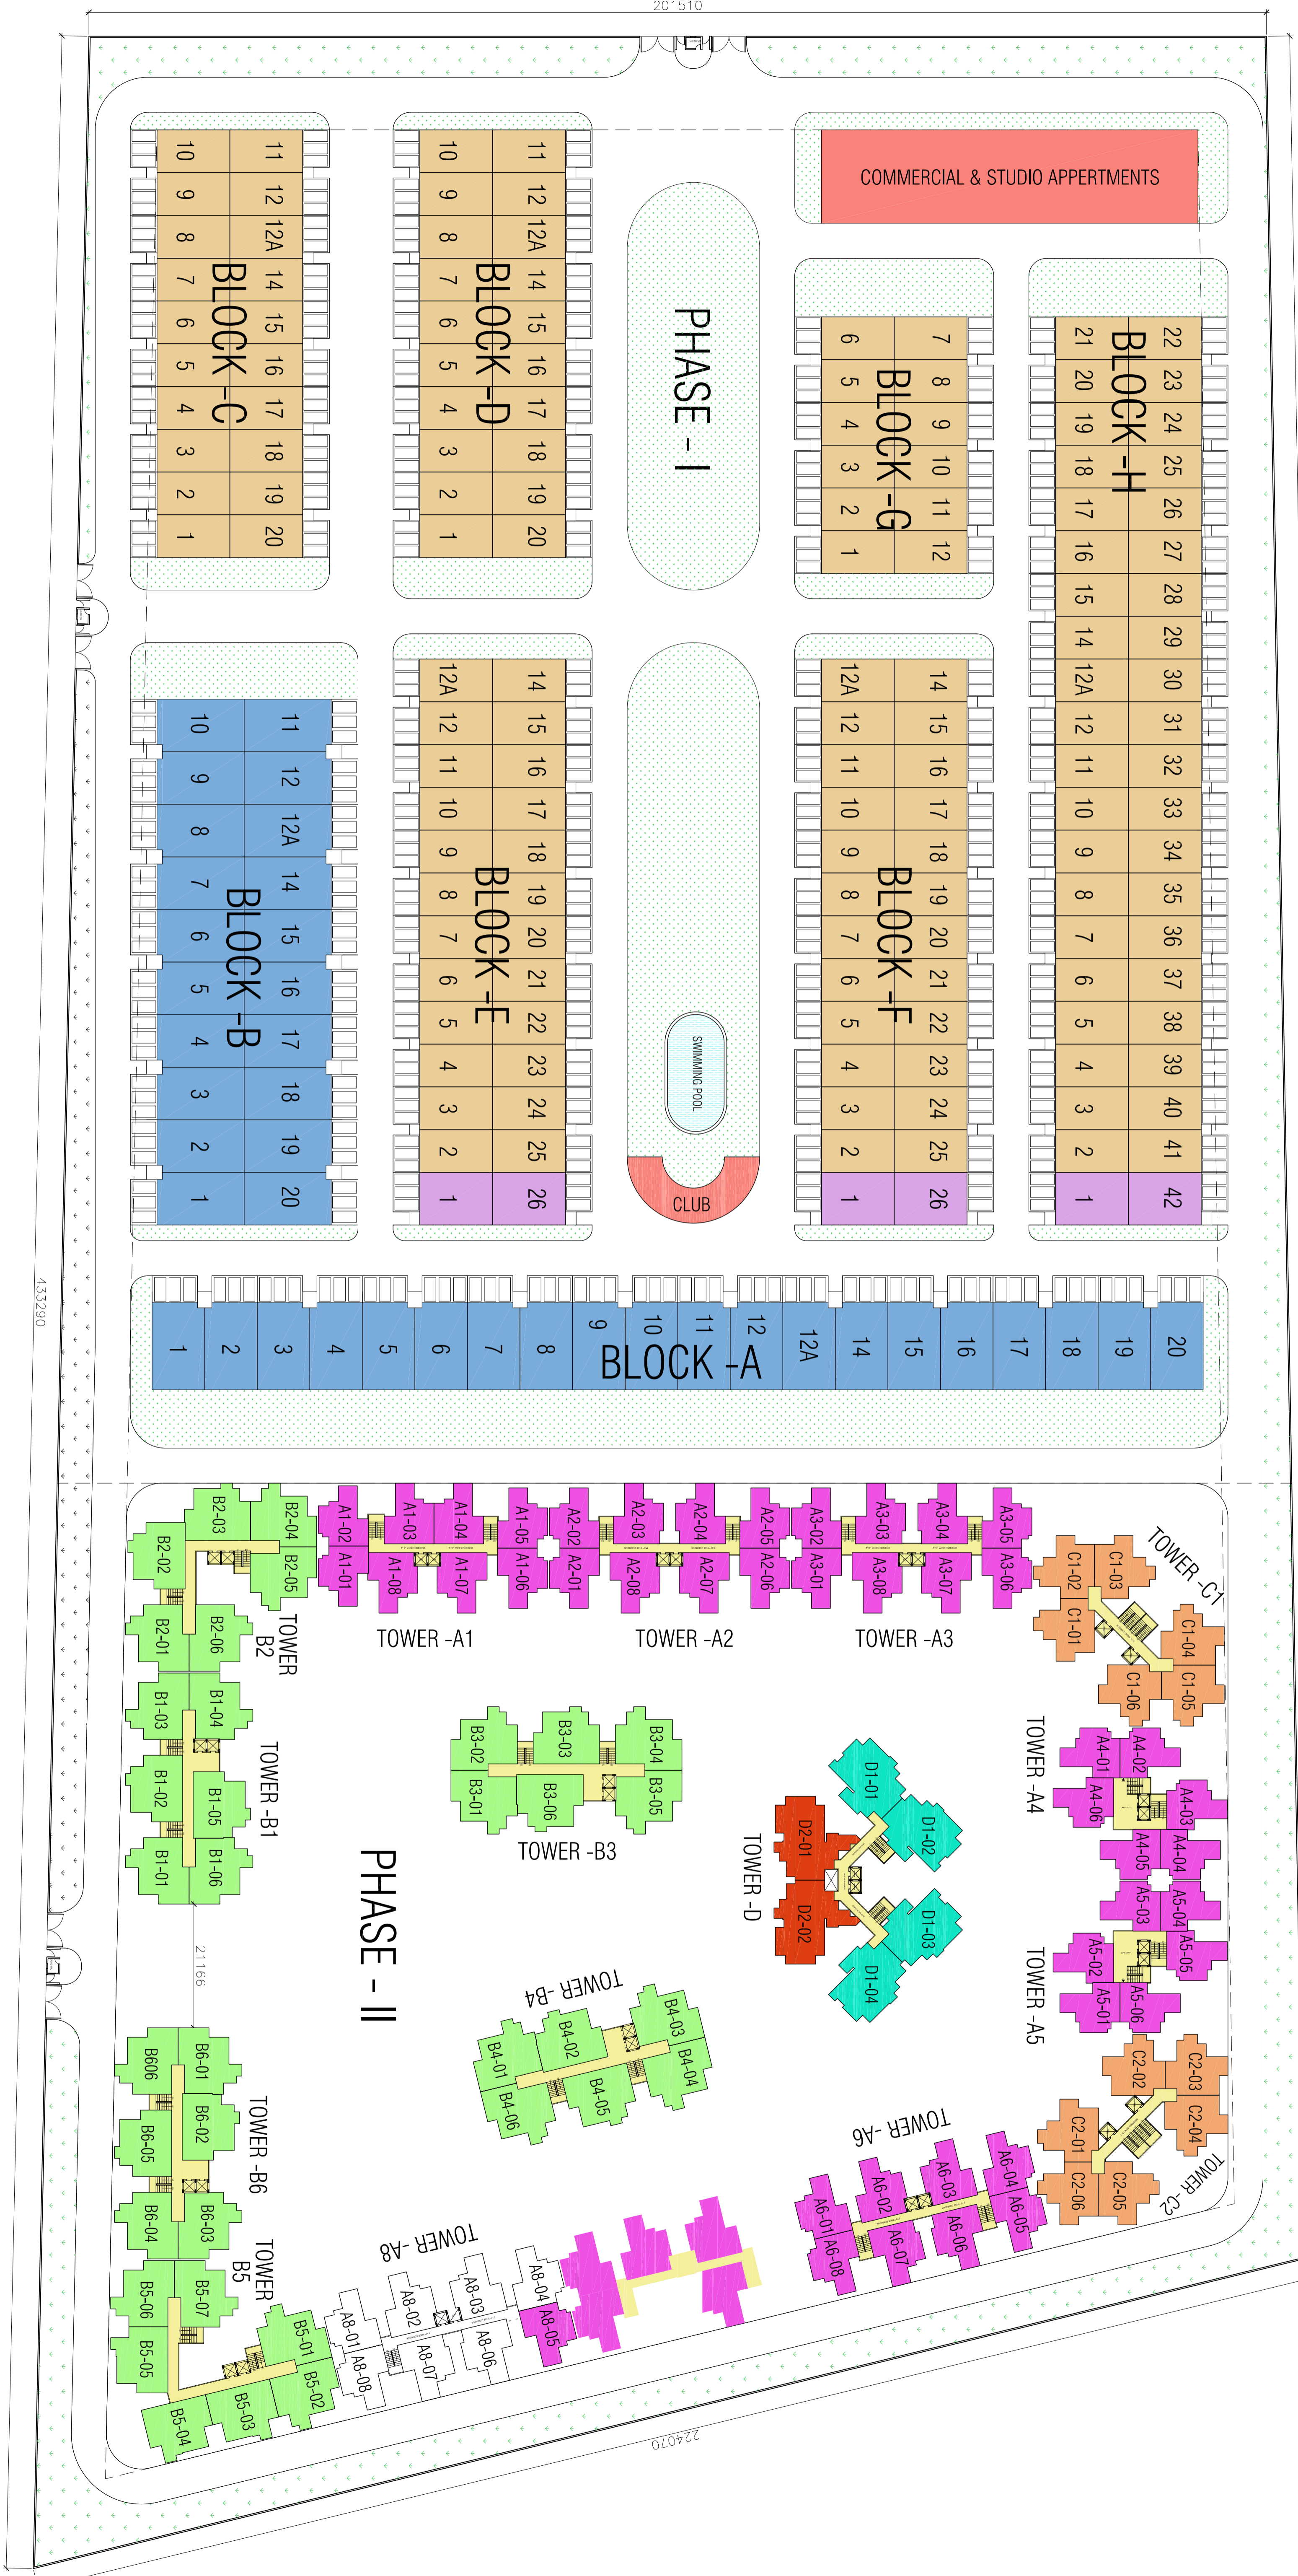

NORTH

LEGEND :-

- (125 SQ YARD) 2 BED ROW HOUSING
- (154 SQ YARD) 2 BED + STUDY ROW HOUSING
- (180 SQ YARD) 3 BED ROW HOUSING
- COMMERCIAL CUM ONE BED SERVICE APPTS.
- SMALL 2 BED + 2 TOI. (890.00 SQ.FT.)
- BIG 2 BED + 2 TOI. (1090.00 SQ.FT.)
- SMALL 3 BED + 2 TOI. (1270.00 SQ.FT.)
- MEDIUM 3 BED + 2 TOI. (1580.00 SQ.FT.)
- BIG 3 BED + 4 TOI. + SERVANT (1840.00 SQ.FT.)

60M WIDE ROAD

OXFORD SQUARE AT SECTOR - 16-B, GREATER NOIDA

PROJECT PROPOSED GROUP HOUSING AT GRATER NOIDA

Architect



DRAWN BY	HRESH	SCALE	PLOTTING
CHECKED BY	AMT	DATE	JOB No.
DWG. TITLE	SITE PLAN OF GROUP HOUSING		
			DWG. No.